


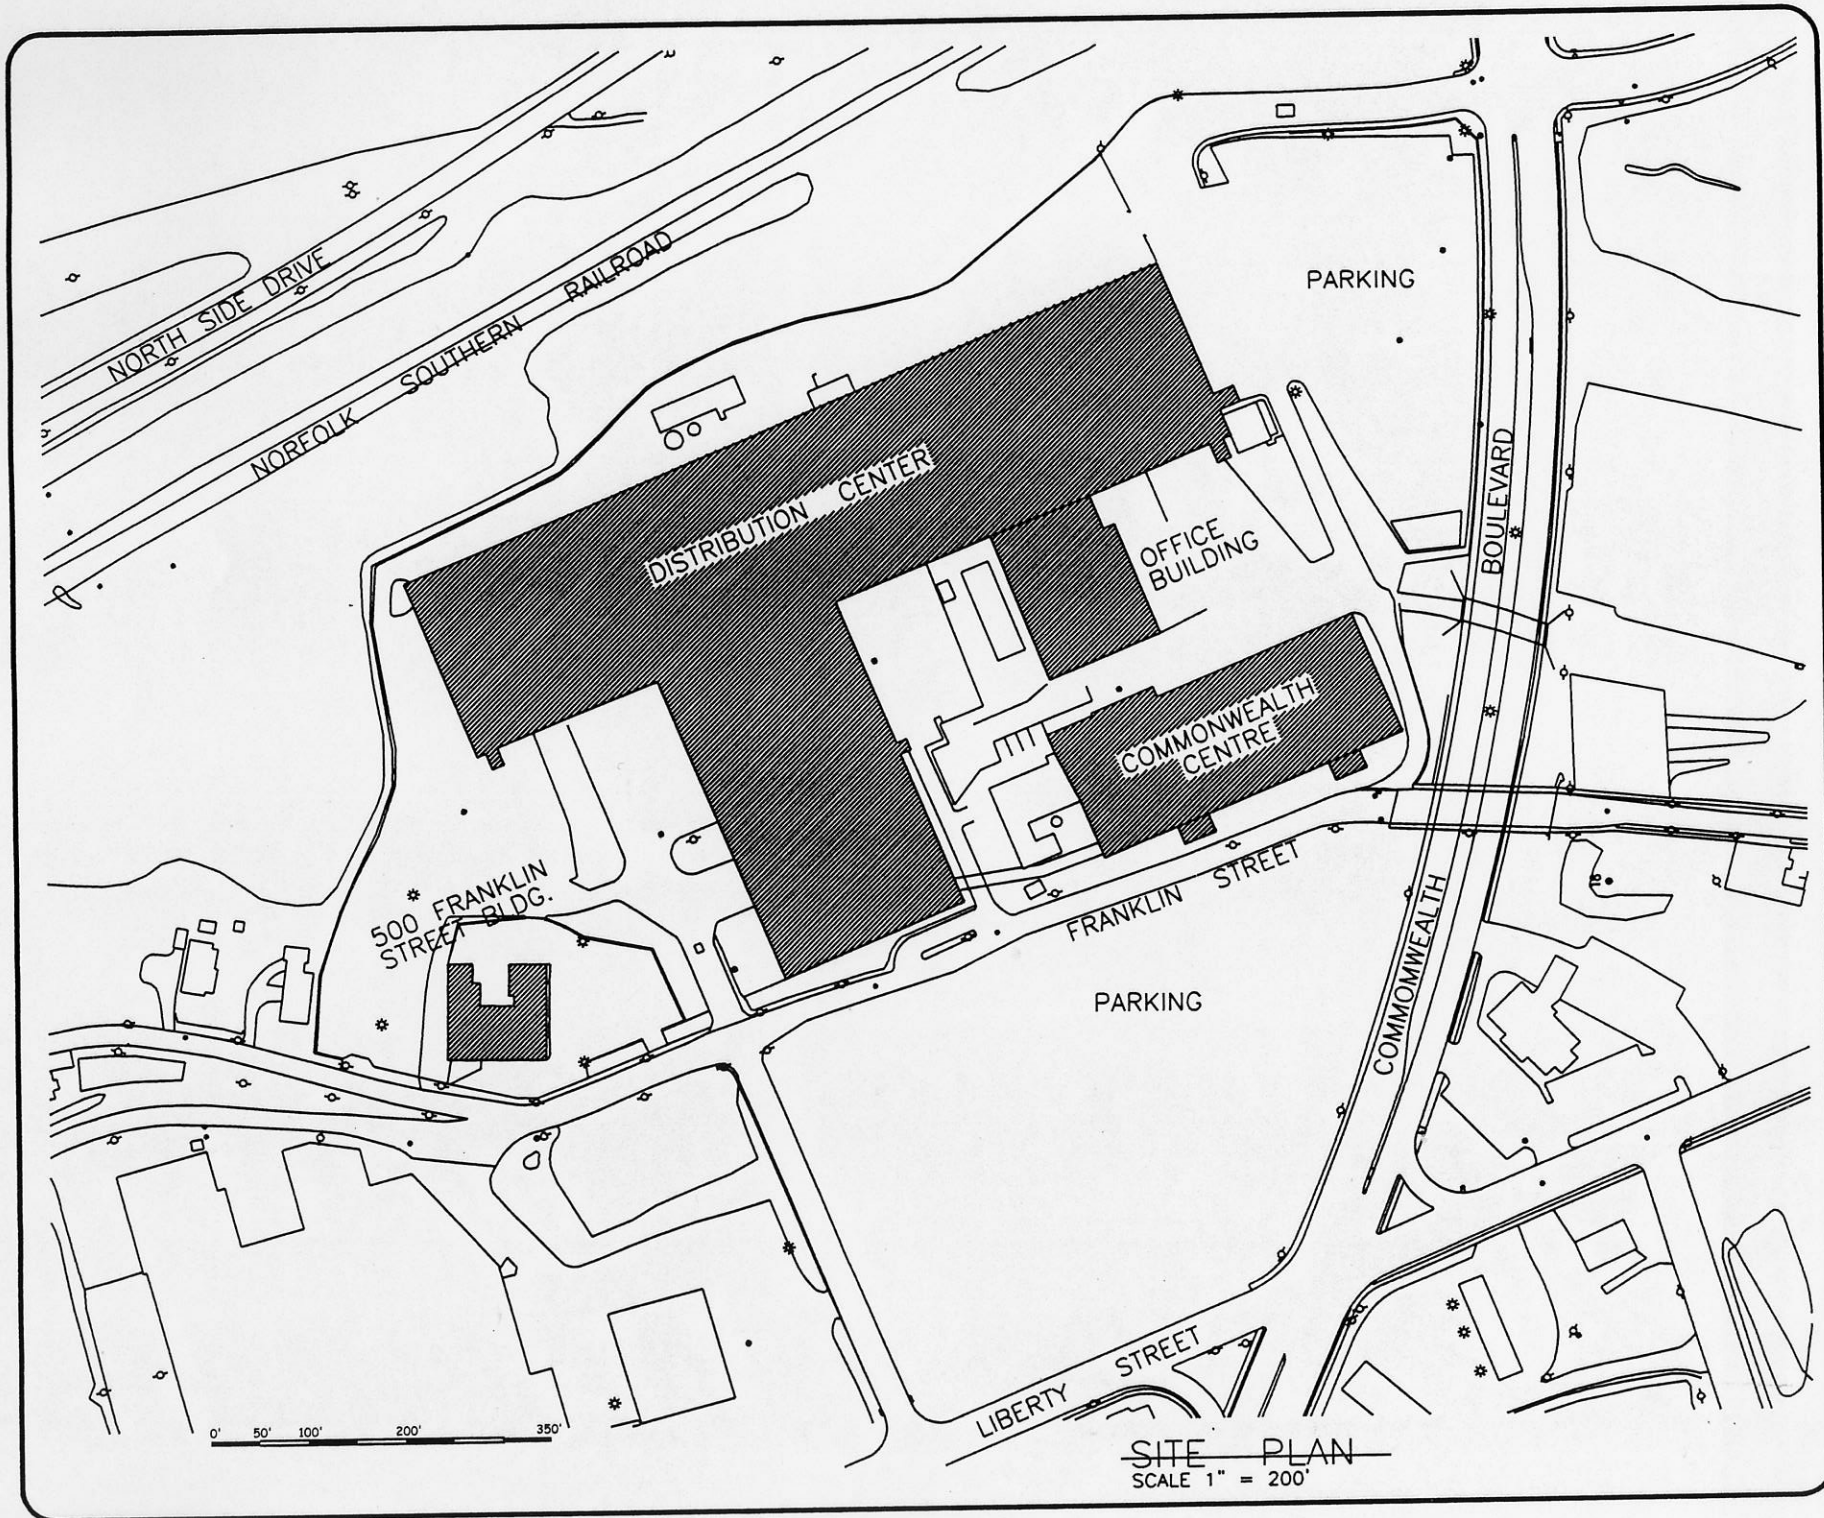

EDEN & ASSOCIATES, P.C.
807 HUNTING RIDGE ROAD
MARTINSVILLE, VIRGINIA 24112
VOICE 540-632-6231
FAX 540-632-3648

REV.	DESCRIPTION	DATE
1	FIRST ISSUE	10/23/01

SITE PLAN FOR
**COMMONWEALTH
BOULEVARD ASSOCIATES, LLC.**
COMMONWEALTH BLVD. MARTINSVILLE, VIRGINIA

SHEET NO.
1
OF 1