


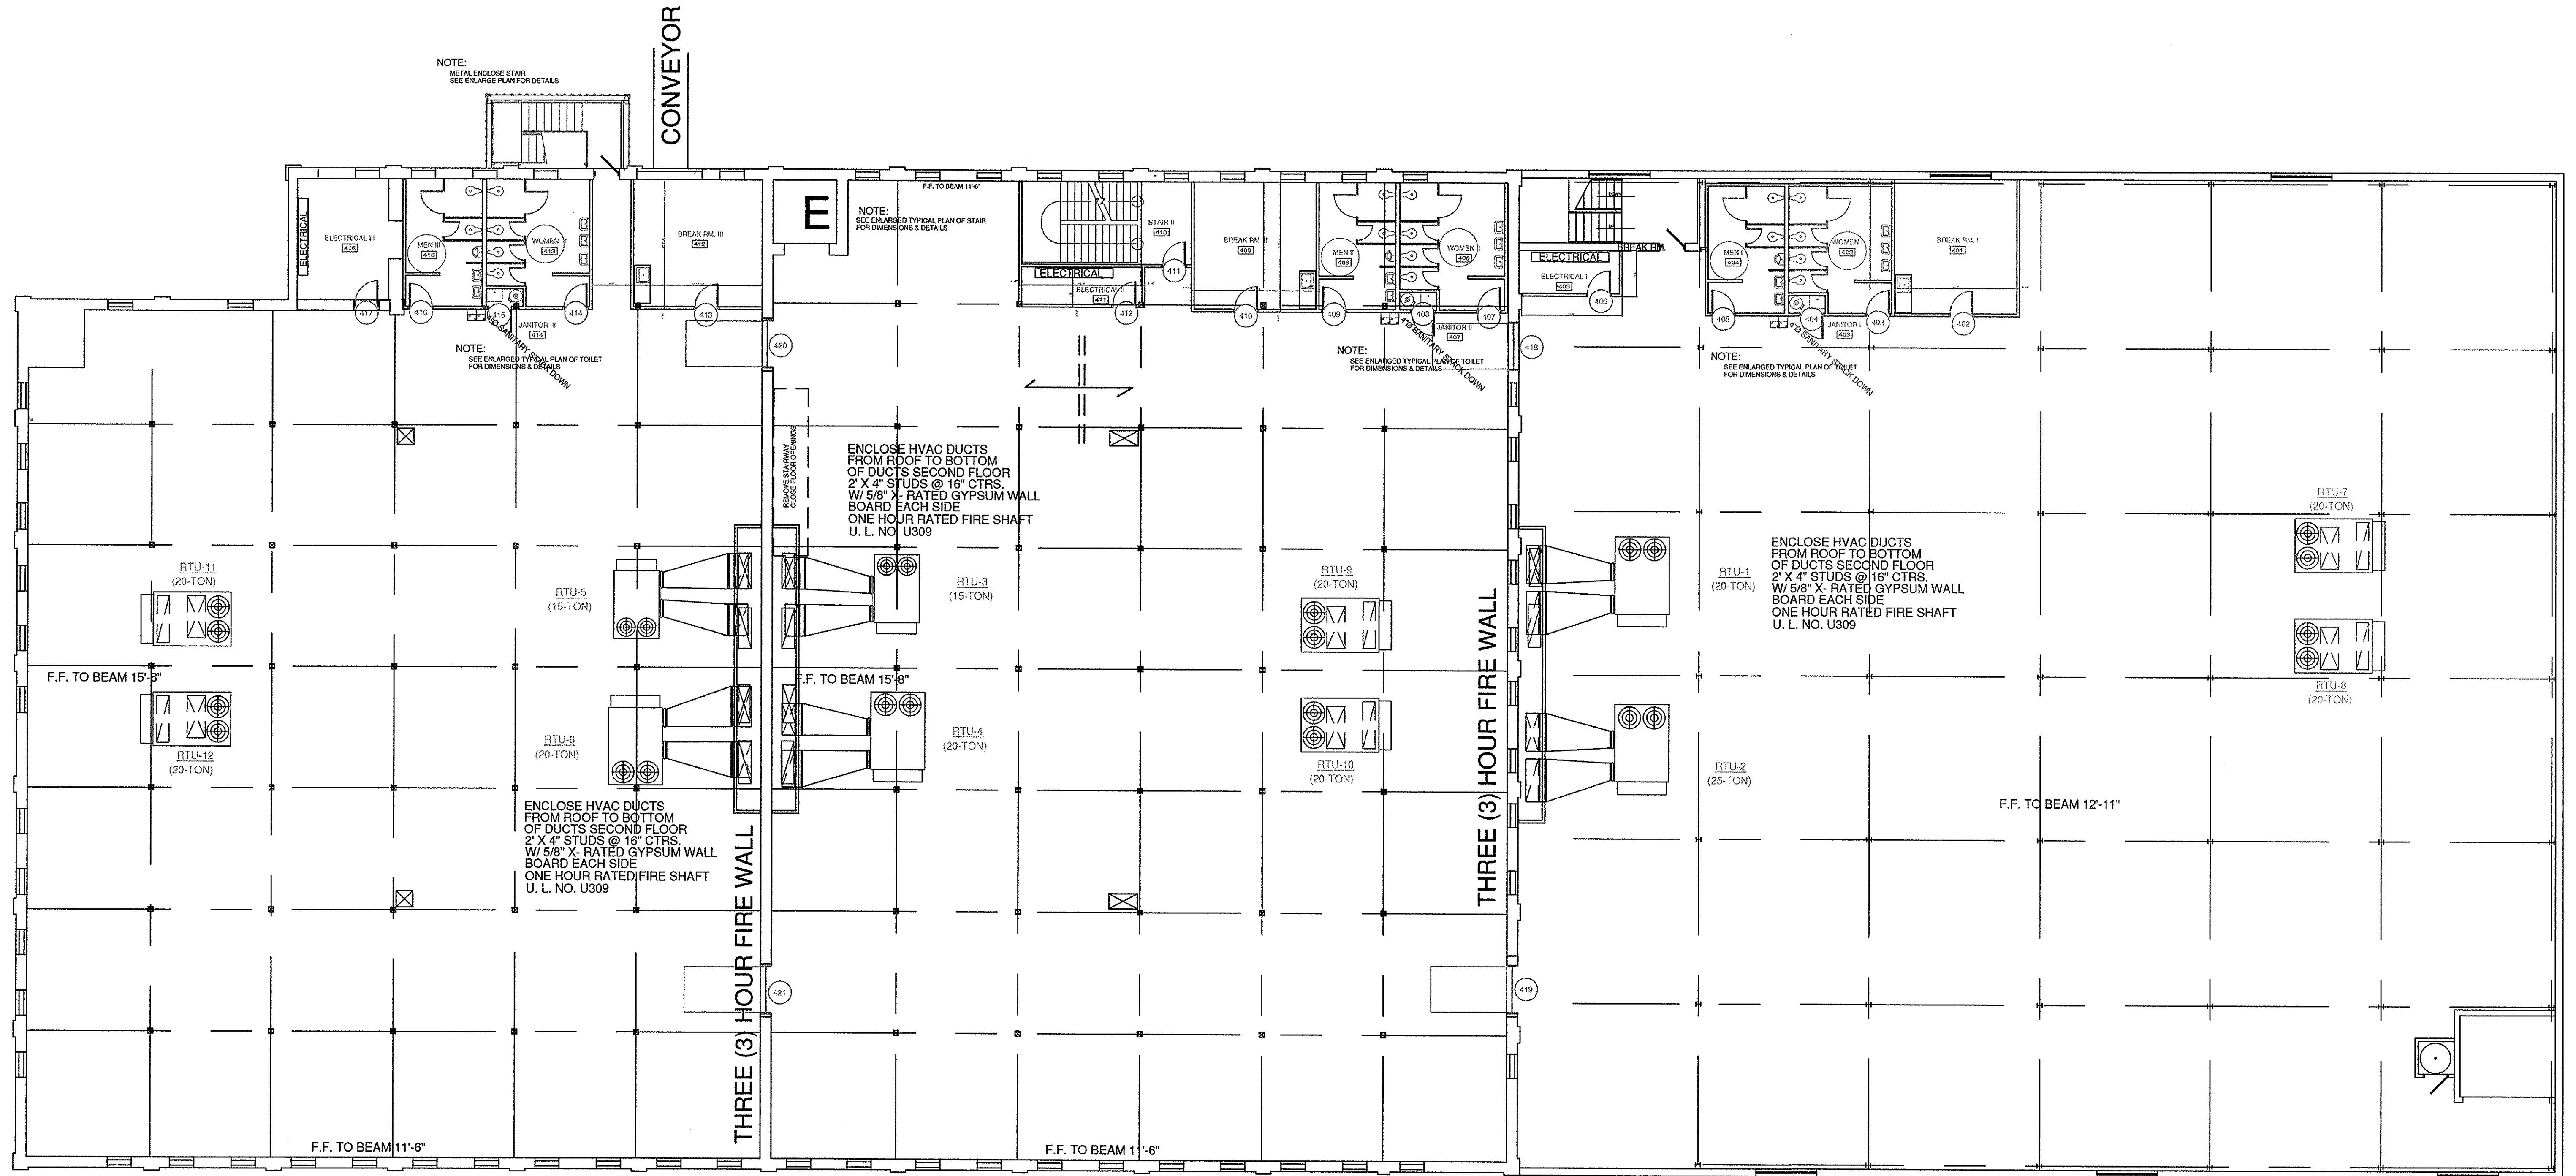


THIRD FLOOR PLAN

SCALE 3/32" = 1'-0"

EDEN & ASSOCIATES, P.C.



1049 BROOKDALE STREET SUITE B
MARTINSVILLE, VIRGINIA 24112
VOICE 276-632-6231
FAX. 276-632-3648

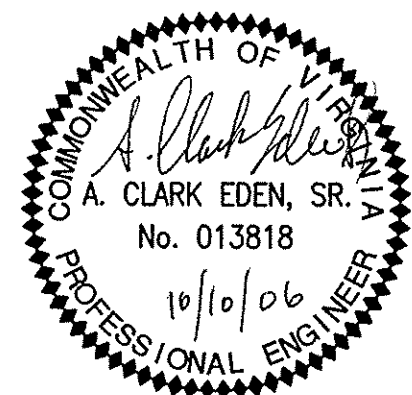

REV.	DESCRIPTION	DATE
	FIRST ISSUE	10/10/06

PROPOSED THIRD FLOOR PLAN

COMMONWEALTH CENTRE

FRANKLIN STREET

MARTINSVILLE, VIRGINIA

SHEET NO.

A-3